




GENERAL NOTES:

1. SAWCUT REPAIR SECTIONS TO NEAT AND SQUARE LINES. EXCAVATE AND REMOVE ASPHALT, BASE, AND SUBGRADE MATERIAL TO A MINIMUM DEPTH OF 12-INCHES OR TO SOUND MATERIAL SUBJECT TO APPROVAL OF ENGINEER.
2. EXCAVATED MATERIAL MAY BE DISPOSED OF ON PARK PROPERTY AT LOCATIONS APPROVED BY PARK MANAGER.
3. COMPACT EXPOSED SUBGRADE TO TYPE-B COMPACTION.
4. PLACE GEOGRID ON TOP OF COMPACTED SUBGRADE. GEOGRID SHALL BE TENSAR TX140, TENSAR BX11100, MIRAFI BXG11, OR APPROVED EQUAL.
5. PLACE AND COMPACT AB-3 OR SB-2 BASE AGGREGATE MEETING KDOT GRADATIONS.
6. PLACE 6" COMMERCIAL GRADE HOT MIX ASPHALT COMPACTED FLUSH TO EXISTING PAVEMENT.

PROJECT AREA

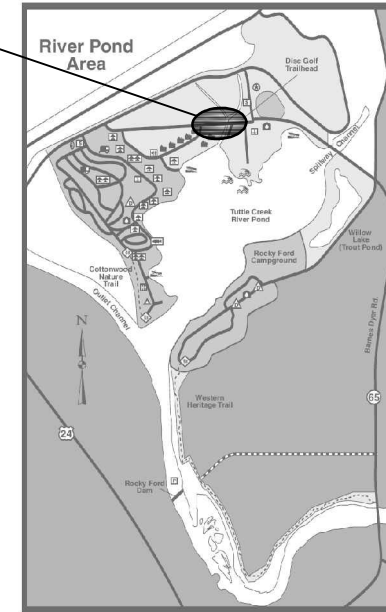

NOMINAL REPAIR DIMENSIONS		
Keyed ID	Length (ft)	Width (ft)
①	40	12
②	40	12
③	30	12
④	35	15
⑤	40	17

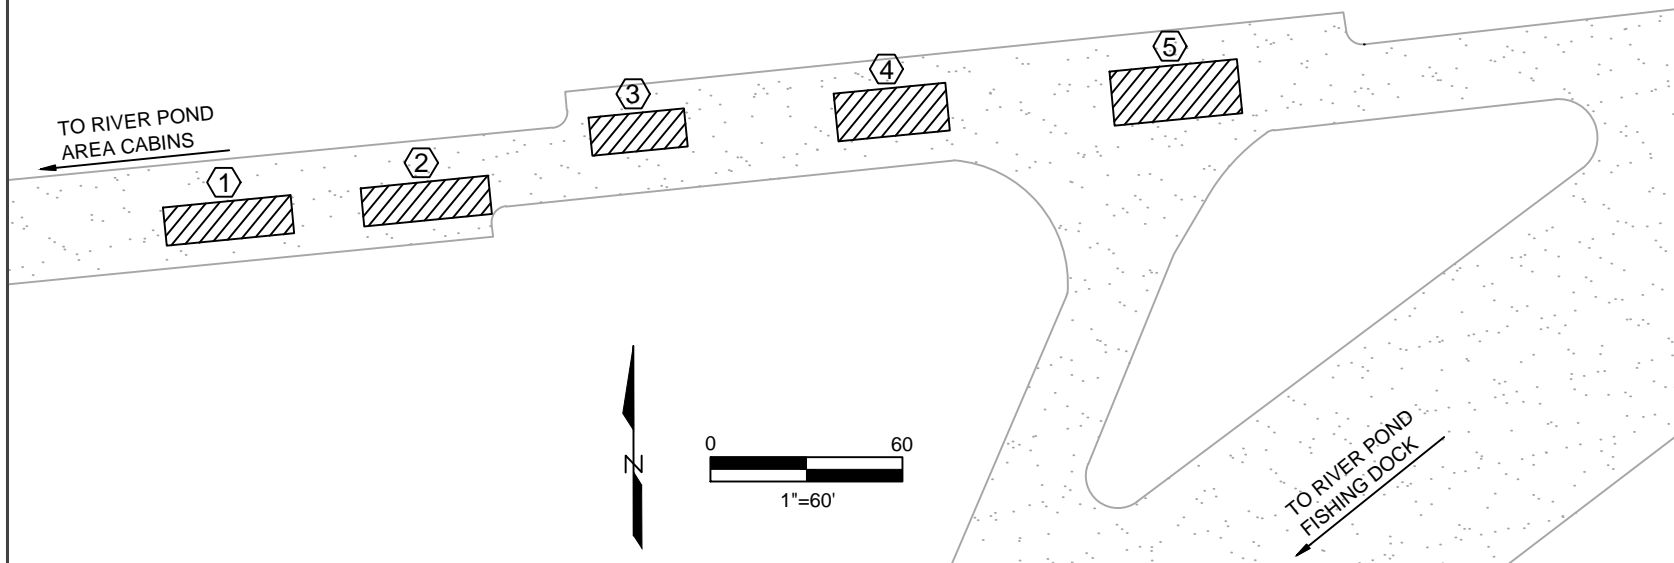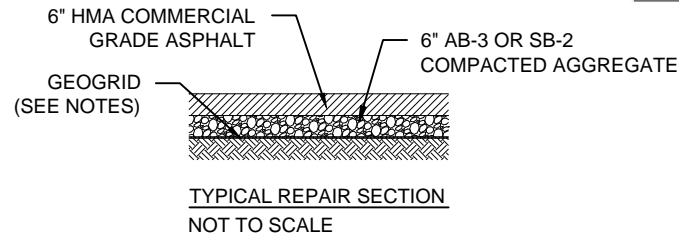

TUTTLE CREEK STATE PARK
RIVER POND AREA ROAD REPAIRS

SITE PLAN AND TYPICAL REPAIR DETAILS

Project No.

1

SHEET
1 OF 1